

City of Garden Grove

INTER-DEPARTMENT MEMORANDUM

To: Allan L. Roeder
Dept.: Interim City Manager
Subject: AWARD OF CONTRACT TO SULLY MILLER CONTRACTING CO. FOR PROJECT NO. 7376 – WEST STREET AND CANDY LANE WATER IMPROVEMENTS PROJECT (AREAS ALONG WEST STREET FROM CHAPMAN AVENUE TO CLIFFWOOD AVENUE; ALONG WILKEN WAY FROM WEST STREET TO EUGENE STREET; AND CANDY LANE FROM WEST STREET TO HOLYOAK LANE)

From: William E. Murray
Dept.: Public Works
Date: June 9, 2015

OBJECTIVE

To recommend that the City Council award a contract to Sully Miller Contracting Co. for the construction of Project No. 7376 – West Street and Candy Lane Water Improvements Project.

BACKGROUND

The Water Master Plan has identified the West Street and Candy Lane Water Improvements Project as one of the highest priority fire flow deficiency projects. This project will relieve fire flow capacity deficiencies in the areas along West Street from Chapman Avenue to Cliffwood Avenue, Wilken Way from West Street to Eugene Street, and Candy Lane from West Street to Holyoak Lane. A location map is attached identifying this project.

The water improvements consist of approximately 6,550 feet of 12-inch, and 530 feet of 8-inch diameter polyvinyl chloride (PVC) domestic water pipe. It also includes the construction of approximately twelve (12) hydrant assemblies, one hundred seventeen (117) water service connections, and twenty (20) connections to existing water mains. This project also requires removal and/or abandonment of existing water main(s).

ANALYSIS

Eleven (11) bids were received and opened by the City Clerk's Office on April 23, 2015, at 10:00 a.m. (see Bid Summary Sheet). The lowest responsive bidder is Sully Miller Contracting Co., with a total bid of \$1,771,470. This bid is within the

AWARD OF CONTRACT TO SULLY MILLER CONTRACTING CO. FOR PROJECT NO.
7376 – WEST STREET AND CANDY LANE WATER IMPROVEMENTS PROJECT

June 9, 2015

Page 2

current project budget. The licenses and references of the contractor have been reviewed and verified by staff, and all other documentation is in order. The anticipated contract schedule is as follows:

<i>Award contract</i>	<i>June 9, 2015</i>
<i>Begin construction</i>	<i>July 13, 2015</i>
<i>Complete construction</i>	<i>December 2, 2015</i>

FINANCIAL IMPACT

There is no impact to the General Fund. This project is included in the 2015-16 Capital Improvement Budget, and will be financed with Water Funds, in the amount of \$1,771,470.

RECOMMENDATION

It is recommended that the City Council:

- Award a contract to Sully Miller Contracting Co. for \$1,771,470.00 for the construction of Project No. 7376 – Candy Street and Candy Lane Water Improvements Project (areas along West Street from Chapman Avenue to Cliffwood Avenue; along Wilken Way from West Street to Eugene Street; and Candy Lane from West Street to Holyoak Lane); and
- Authorize the Interim City Manager to execute the agreement on behalf of the City, and make minor modifications as appropriate thereto.


WILLIAM E. MURRAY, P.E.
Public Works Director


By: Rebecca Li, P.E.
Associate Engineer

Approved for Agenda listing


Allan L. Roeder
Interim City Manager

Attachments: 1) Bid Summary Sheet
 2) Project Location Map
 3) Construction Agreement

**CITY OF GARDEN GROVE
PUBLIC WORKS DEPARTMENT
WATER SERVICES DIVISION**


BID SUMMARY SHEET

PROJECT: West Street and Candy Lane Water
Improvements Project No. 7376

BID OPENING
DATE: **April 23, 2015**
TIME: **10:00 AM**

<u>Facility Name</u>	<u>Engineer's Estimate</u>	<u>Contract Amount</u>
Buaro Street and Haster Street Water Improvements Project No. 7372	\$2,528,000	\$1,771,470

Bidder's Name	Total Bid	%Under /Over Engineers Estimate
1. Sully Miller	\$1,771,470.00	-29.9%
2. Kana Pipeline Inc.	\$1,928,510.00	-23.7%
3. Paulus Engineering, Inc.	\$1,945,275.00	-23.1%
4. J A Salazar Construction & Supply Corp	\$2,007,790.00	-20.6%
5. Ramona, Inc.	\$2,060,495.00	-18.5%
6. Vido Samarzich Inc.	\$2,106,950.00	-16.7%
7. GRFCO, Inc.	\$2,142,805.00	-15.2%
8. Big Ben Inc.	\$2,275,636.00	-10.0%
9. Dominquez General Engineering, Inc	\$2,174,060.00	-14.0%
10. MNR Construction, Inc Minako America Corporation DBA Minco	\$2,334,625.00	-7.6%
11. Construction	\$2,975,600.00	17.7%

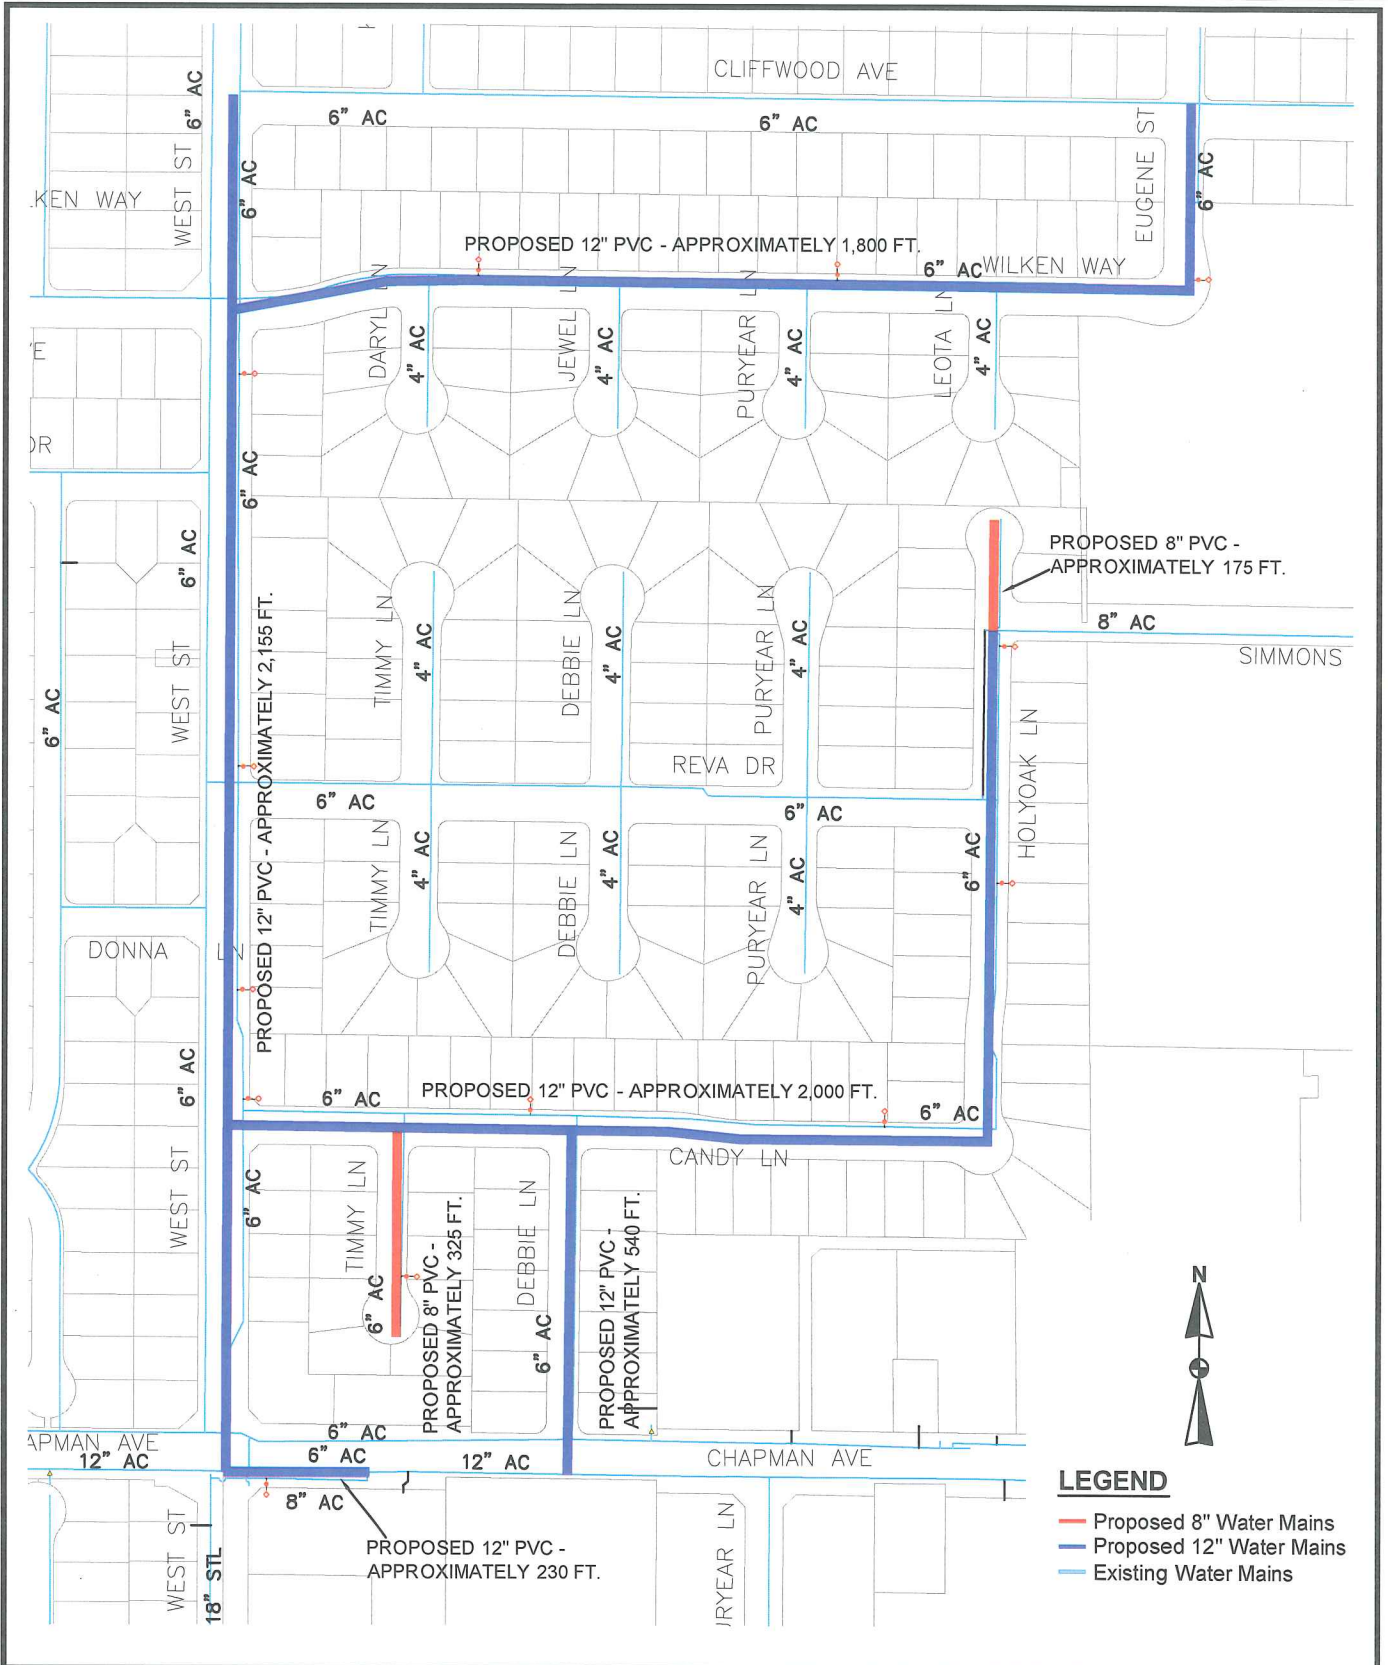

ATTACHMENT 2 - LOCATION MAP FOR FF10

CHECKED BY: S.K.	PREPARED BY: R.L.	DRAWN BY: R.L.	SCALE: NTS	PROJECT NO. 7376	DATE: February, 2014
----------------------------	-----------------------------	--------------------------	----------------------	----------------------------	--------------------------------



City of Garden Grove
 Department of Public Works



CIP PROJECT NO. FF10
WATER IMPROVEMENTS PROJECT

H:\AutoCAD\Gg_PARCEL_WATER_SEWER

SECTION 5 - AGREEMENT**CONSTRUCTION AGREEMENT**

THIS AGREEMENT is made this 9th day of June, 2015, by the **CITY OF GARDEN GROVE** ("CITY"), and **Sully-Miller Contracting Company**, hereinafter referred to as ("**CONTRACTOR**")

RECITALS:

The following recitals are a substantive part of this Agreement:

1. This Agreement is entered into pursuant to City of Garden Grove Council Authorization dated **June 9, 2015**.
2. CITY desires to utilize the services of CONTRACTOR to furnish material, equipment, and labor for the **West Street – Candy Lane Water Improvements Project - Project No. 7376 – Drawing No. W-564**.
3. CONTRACTOR is qualified by virtue of experience, training, education, and expertise to accomplish services.

AGREEMENT

THE PARTIES MUTUALLY AGREE AS FOLLOWS:

- 5.1 General Conditions.** CONTRACTOR certifies and agrees that all the terms, conditions and obligations of the Contract Documents as hereinafter defined, the location of the job site, and the conditions under which the work is to be performed have been thoroughly reviewed, and enters into this Contract based upon CONTRACTOR'S investigation of all such matters and is in no way relying upon any opinions or representations of CITY. It is agreed that this Contract represents the entire agreement. It is further agreed that the Contract Documents including the Notice Inviting Bids, Special Instructions to Bidders, if any, Plans, Specifications and CONTRACTOR's Proposal, are incorporated in this Contract by reference, with the same force and effect as if the same were set forth at length herein, and that CONTRACTOR and its SUBCONTRACTORS, if any, will be and are bound by any and all of said Contract Documents insofar as they relate in any part or in any way, directly or indirectly, to the work covered by this Contract.

"Project" as used herein defines the entire scope of the work covered by all the Contract Documents. Anything mentioned in the Specifications and not indicated in the Plans, or indicated in the Plans and not mentioned in the Specifications, shall be of like effect as if indicated and mentioned in both. In case of discrepancy in the Plans or Specifications, the matter shall be immediately submitted to CITY'S Engineer, without whose decision CONTRACTOR shall not adjust said discrepancy save only at CONTRACTOR's own risk and expense. The decision of the Engineer shall be final.

SECTION 5 - AGREEMENT (Continued)

- 5.2 **Materials and Labor.** CONTRACTOR shall furnish, under the conditions expressed in the Plans and Specifications, at CONTRACTOR'S own expense, all labor and materials necessary, except such as are mentioned in the Specifications to be furnished by the CITY, to construct and complete the project, in good workmanlike and substantial order. If CONTRACTOR fails to pay for labor or materials when due, CITY may settle such claims by making demand upon the surety to this Agreement. In the event of the failure or refusal of the surety to satisfy said claims, CITY may settle them directly and deduct the amount of payments from the Contract price and any amounts due to CONTRACTOR. In the event CITY receives a stop notice from any laborer or material supplier alleging non-payment by CONTRACTOR, CITY shall be entitled to deduct all of its costs and expenses incurred relating thereto, including but not limited to administrative and legal fees.
- 5.3 **Project.** The PROJECT is described as: **West Street – Candy Lane Water Improvements Project - Project No. 7376 -- Drawing No. W-564.**
- 5.4 **Plans and Specifications.** The work to be done is shown in a set of detailed Plans and Specifications entitled: **West Street – Candy Lane Water Improvements Project - Project No. 7376 -- Drawing No. W-564.**

Said Plans and Specifications and any revision, amendments or addenda thereto are attached hereto and incorporated herein as part of this Contract and referred to by reference. The work to be done must also be in accordance with the General Provisions, Standard Specifications and Standard Plans of the CITY, which are also incorporated herein and referred to by, reference.

- 5.5 **Time of Commencement and Completion.** CONTRACTOR shall have **twenty-one (21) calendar days from the award of the Contract** to execute the Contract and supply CITY with all of the documents and information required by the Instruction to Bidders and the other Contract Documents, including but not limited to, the necessary bonds and insurance certificates and endorsements. Once the CITY receives the executed Contract and all of the other properly drafted and executed documents and information, it may issue a Notice to Proceed to the CONTRACTOR. If CONTRACTOR refuses or fails to execute the Contract or refuses or fails to provide the required documents and information within the twenty-one (21) calendar days, the CITY may then rescind the award of the Contract and then award the Contract to the next lowest responsive and responsible bidder.

Upon receipt of the Notice to Proceed, CONTRACTOR agrees to submit shop drawings and traffic control plans **within fourteen (14) calendar days**. Further, upon receipt of the Notice to Proceed the CONTRACTOR shall diligently prosecute the work to completion within **one hundred (100) total working days** excluding delays caused or authorized by the CITY as set forth in Sections 5.7, 5.8 and 5.9 hereof.

SECTION 5 - AGREEMENT (Continued)

5.6 Time is of the Essence. Time is of the essence of this Contract. As required by the Contract Documents, CONTRACTOR shall prepare and obtain approval of all shop drawings, details and samples, and do all other things necessary and incidental to the prosecution of CONTRACTOR'S work in conformance with an approved construction progress schedule. CONTRACTOR shall coordinate the work covered by this Contract with that of all other CONTRACTORS, SUBCONTRACTORS and of the CITY, in a manner that will facilitate the efficient completion of the entire work in accordance with Section 5.5 herein. CITY shall have complete control of the premises on which the work is to be performed and shall have the right to decide the time or order in which the various portions of the work shall be installed or the priority of the work of other SUBCONTRACTORS, and, in general, all matters representing the timely and orderly conduct of the work of CONTRACTOR on the premises.

5.7 Excusable Delays. CONTRACTOR shall be excused for any delay in the prosecution or completion of the Project caused by acts of God; inclement weather; damages caused by fire or other casualty for which CONTRACTOR is not responsible; any act of negligence or default of CITY; failure of CITY to make timely payments to CONTRACTOR; late delivery of materials required by this CONTRACT to be furnished by CITY; combined action of the workers in no way caused by or resulting from default or collusion on the part of CONTRACTOR; a lockout by CITY; or any other delays unforeseen by CONTRACTOR and beyond CONTRACTOR's reasonable control.

CITY shall extend the time fixed in Section 5.5 herein for completion of the Project by the number of days CONTRACTOR has thus been delayed, provided that CONTRACTOR presents a written request to CITY for such time extension within fifteen (15) days of the commencement of such delay and CITY finds that the delay is justified. CITY'S decision will be conclusive on the parties to this Contract. Failure to file such request within the time allowed shall be deemed a waiver of the claim by CONTRACTOR.

No claims by CONTRACTOR for additional compensation or damages for delays will be allowed unless CONTRACTOR satisfies CITY that such delays were unavoidable and not the result of any action or inaction of CONTRACTOR and that CONTRACTOR took all available measures to mitigate such damages. Extensions of time and extra compensation as a result of incurring undisclosed utilities would be determined in accordance with SPECIAL PROVISIONS and Section 3-3 of the Standard Specifications for Public Works Construction 2009 Edition (GREEN BOOK). The CITY'S decision will be conclusive on all parties to this Contract.

5.8 Extra Work. The Contract price includes compensation for all work performed by CONTRACTOR, unless CONTRACTOR obtains a written change order signed by a designated representative of CITY specifying the exact nature of the extra work and the amount of extra compensation to be paid all as more particularly set forth in Section 5.9 hereof.

CITY shall extend the time fixed in Section 5.5 for completion of the Project by the number of days reasonably required for CONTRACTOR to perform the extra work, as determined by CITY'S Engineer. The decision of the Engineer shall be final.

SECTION 5 - AGREEMENT (Continued)

5.9 Changes in Project.

5.9.1 CITY may at any time, without notice to any surety, by written order designated or indicated to be a change order, make any change in the work within the general scope of the Contract, including but not limited to changes:

- a. In the Specifications (including drawings and designs);
- b. In the time, method or manner of performance of the work;
- c. In the CITY -furnished facilities, equipment, materials, services or site; or
- d. Directing acceleration in the performance of the work.

If CONTRACTOR believes that the written order issued as part of this Section 5.9.1 has caused an increase in costs or time, the CONTRACTOR shall submit a written request for equitable adjustment to the CITY that includes a detailed cost breakdown and time impact analysis in sufficient detail to allow the CITY to analyze the request. Said notice shall be submitted via certified mail within twenty (20) days of the CONTRACTOR'S receipt of the written order. CONTRACTOR'S failure to submit the written request for equitable adjustment within the required twenty (20) days shall constitute a waiver of any potential change order or claim for said alleged change. The CITY shall review CONTRACTOR'S request and shall provide a written response within thirty (30) days of receipt of the request either approving or denying the request.

5.9.2 A change may also be any other conflict, difficulty or issue which the CONTRACTOR believes caused any change to the CONTRACTOR'S costs or project schedule, provided CONTRACTOR gives the CITY written notice and a request for equitable adjustment that includes a detailed cost breakdown and time impact analysis in sufficient detail to allow the CITY to analyze the request. The notice shall also state the date the CONTRACTOR became aware of the issue, circumstances and source of the issue and that CONTRACTOR regards the issue as a change order. Said written notice shall be delivered to the CITY via certified mail within twenty (20) days of CONTRACTOR'S first notice of the issue. CONTRACTOR'S failure to submit the notice, which includes the written request for equitable adjustment within the required twenty (20) days shall constitute a waiver of any potential change order or claim for said alleged change. The CITY shall review CONTRACTOR'S request and shall provide a written response within thirty (30) days of receipt of the request either approving or denying the request.

5.9.3 Except as provided in this Section 5.9, no order, statement or conduct of the CITY or its representatives shall be treated as a change under this Section 5.9 or entitle CONTRACTOR to an equitable adjustment.

5.9.4 Except for claims based on defective specifications, no claim for any change under paragraph 5.9.1 or 5.9.2 above shall be allowed for any work performed more than 20 days before the CONTRACTOR gives written notice as required in paragraphs 5.9.1 and 5.9.2. In the case of defective specifications for which the CITY is responsible, the equitable adjustment shall include any increased direct cost CONTRACTOR reasonably incurred in attempting to comply with those defective specifications.

SECTION 5 - AGREEMENT (Continued)

- 5.9.5 If CONTRACTOR intends to assert a claim for an equitable adjustment under this Section 5.9, it must, within thirty (30) days after receipt of a denial of a request for equitable adjustment under paragraphs 5.9.1 and 5.9.2, submit a written statement to the CITY setting forth the general nature and monetary extent of such claim. The CITY may extend the 30-day period. CONTRACTOR'S failure to submit the notice of a claim, within the required thirty (30) days shall constitute a waiver of the claim by the CONTRACTOR.
- 5.9.6 No claim by CONTRACTOR for an equitable adjustment shall be allowed if made after final payment under this Agreement.
- 5.9.7 CONTRACTOR hereby agrees to make any and all changes, furnish the materials and perform the work that CITY may require without nullifying this Contract. CONTRACTOR shall adhere strictly to the Plans and Specifications unless a change there from is authorized in writing by the CITY. Under no condition shall CONTRACTOR make any changes to the Project, either in additions or deductions, without the written order of the CITY and the CITY shall not pay for any extra charges made by CONTRACTOR that have not been agreed upon in advance in writing by the CITY. CONTRACTOR shall submit immediately to the CITY written copies of its firm's cost or credit proposal for change in the work. Disputed work shall be performed as ordered in writing by the CITY and the proper cost or credit breakdowns therefore shall be submitted without delay by CONTRACTOR to CITY.
- 5.10 **Liquidated Damages for Delay.** The parties agree that if the total work called for under this Contract, in all parts and requirements, is not completed within the time specified in Section 5.5 herein, plus the allowance made for delays or extensions authorized under Sections 5.7, 5.8 and 5.9 herein, the CITY will sustain damage which would be extremely difficult and impractical to ascertain. The parties therefore agree that CONTRACTOR will pay to CITY the sum of **One Thousand Five Hundred dollars (\$1,500.00) per day** for each and every calendar day during which completion of the Project is so delayed. CONTRACTOR agrees to pay such liquidated damages and further agrees that CITY may offset the amount of liquidated damages from any monies due or that may become due CONTRACTOR under the Contract.
- 5.11 **Contract Price and Method of Payment.** CITY agrees to pay and the CONTRACTOR agrees to accept as full consideration for the faithful performance of this Contract, subject to any subsequent additions or deductions as provided in approved change orders, the sum of **one million seven hundred seventy-one thousand four hundred seventy Dollars and 00/100 (\$ 1,771,470.00)** as itemized in the bid proposal.

Progress payments shall be made to the CONTRACTOR on a monthly basis for each successive month as the work progresses. The CONTRACTOR shall be paid such sum as will bring the total payments received since the commencement of the work up to ninety-five percent (95%) of the value of the work completed, less all previous payments, provided that the CONTRACTOR submits the request for payment prior to the end of the day required to meet the payment schedule. The CITY will retain five percent (5%) of the amount of each such progress estimate and material cost until 35 days after the recordation of the Notice of Completion.

SECTION 5 - AGREEMENT (Continued)

Payments shall be made on demands drawn in the manner required by law, accompanied by a certificate signed by the CITY'S Engineer, stating that the work for which payment is demanded has been performed in accordance with the terms of the Contract. Partial payments of the Contract price shall not be considered as an acceptance of any part of the work.

5.12 Substitution of Securities in Lieu of Retention of Funds. Pursuant to Public Contract Code § 22300, the CONTRACTOR will be entitled to post approved securities with the CITY or an approved financial institution in order to have the CITY release funds retained by the CITY to ensure performance of the Contract. CONTRACTOR shall be required to execute an addendum to this Contract together with escrow instructions and any other documents in order to effect this substitution.

5.13 Completion. Within 10 days after the contract completion date of the Project, CONTRACTOR shall file with the CITY'S Engineer its affidavit stating that all workers and persons employed, all firms supplying materials, and all SUBCONTRACTORS upon the Project have been paid in full, and that there are no claims outstanding against the Project for either labor or material, except those certain items, if any, to be set forth in an affidavit covering disputed claims, or items in connection with Stop Notices which have been filed under the provisions of the statutes of the State of California. CITY may require affidavits or certificates of payment and/or releases from any SUBCONTRACTOR, laborer or material supplier.

5.14 CONTRACTOR'S Employees Compensation

5.14.1 General Prevailing Rate. CITY has ascertained that State prevailing wage requirements of the California Labor Code including Sections 1770, 1771.5, 1773, 1777.5, and 1776 are required to execute this Contract. If there is a difference between the minimum wage rates predetermined by the Secretary of Labor and the general prevailing wage rates determined by the Director of the California Department of Industrial Relations for similar classifications of labor, the CONTRACTOR and the SUBCONTRACTORS shall pay not less than the higher wage rate. The CITY will not accept the lower State wage rates. This includes "helper" (or other classifications based on hours of experience) or any other classification. A copy of the prevailing rate of per diem wages shall be posted at the job site.

5.14.2 Forfeiture for Violation. CONTRACTOR shall, as a penalty to the CITY, forfeit one hundred dollars (\$100.00) for each calendar day or portion thereof for each worker paid (either by the CONTRACTOR or any SUBCONTRACTOR under it) less than the greater of State minimum wage rate associated with the duties of the employee in question, in accordance with the State prevailing wage requirements of the California Labor Code, including Sections 1770, 1771.5, 1773, 1777.5, and 1776.

5.14.3 Apprentices. The greater of Section 1777.5, 1777.6 and 1777.7 of the Labor Code of the State of California, regarding the employment of apprentices is applicable to this Contract and the CONTRACTOR shall comply therewith if the prime contract involves thirty thousand dollars (\$30,000.00) or more or twenty

SECTION 5 - AGREEMENT (Continued)

(20) working days, or more; or if contracts of specialty CONTRACTORs not bidding for work through the general or prime CONTRACTOR are two thousand dollars (\$2,000.00) or more for five (5) working days or more.

5.14.4 Workday. In the performance of this Contract, not more than eight (8) hours shall constitute a day's work, and CONTRACTOR shall not require more than eight (8) hours of labor in a day from any person employed by him hereunder except as provided in paragraph (5.14.2) above. CONTRACTOR shall conform to Article 3, Chapter 1, Part 7 (Sections 1810 et seq.) of the Labor Code of the State of California, and shall forfeit to the CITY as a penalty, the sum of twenty-five Dollars (\$25.00) for each worker employed in the execution of this Contract by CONTRACTOR or any SUBCONTRACTOR for each calendar day during which any worker is required or permitted to labor more than eight (8) hours in any one calendar day and forty (40) hours in any one week in violation of said Article. CONTRACTOR shall keep an accurate record showing the name and actual hours worked each calendar day and each calendar week by each worker employed by CONTRACTOR in connection with the Project.

5.14.5 Record of Wages: Inspection. CONTRACTOR agrees to maintain accurate payroll records showing the name, address, social security number, work classification, straight-time and overtime hours worked each day and week, and the actual State prevailing wage paid to each journeyman, apprentice, worker or other employee employed by it in connection with the Project and agrees to require that each of its SUBCONTRACTORs does the same. The applicable CONTRACTOR or SUBCONTRACTOR or its agent having authority over such matters shall certify all payroll records as accurate. CONTRACTOR further agrees that its payroll records and those of its SUBCONTRACTORs shall be available to the employee or employee's representative, the Division of Labor Standards Enforcement, and the Division of Apprenticeship Standards and shall comply with all of the provisions of Labor Code Section 1776, in general. CONTRACTOR shall comply with all the provisions of Labor Code Section 1776, and shall submit payroll records to the Labor Commissioner pursuant to Labor Code Section 1771.4(a)(3). The CONTRACTOR shall submit copies of certified payroll reports **and cancelled checks** for laborers, every week to the CITY. Certified payroll and cancelled checks submittals are due one month after start of construction and every week thereafter. *If the certified payroll and cancelled checks are not submitted, the CONTRACTOR will be notified that compliance is required within five (5) working days or contract work must cease. The CITY will not be responsible for any delay or acceleration charges or any incurred costs or damages as a result of the work stoppage due to CONTRACTOR's failure to comply.* Work shall be cease in an orderly, safe fashion with all vehicle access restored, should this not occur, CITY will correct the deficiencies and deduct the cost from funds due to the CONTRACTOR. In addition, no progress payment shall be made until the copies of certified payroll reports and cancelled checks are submitted.

5.14.6 Contractor Registration. CONTRACTOR and its subcontractors must be registered with the California Department of Industrial Relations pursuant to

SECTION 5 - AGREEMENT (Continued)

Labor Code Section 1725.5. This Agreement shall not be effective until CONTRACTOR provides proof of registration to the CITY.

- 5.14.7 **Posting of Job Site Notices.** CONTRACTOR shall comply with the job site notices posting requirements established by the Labor Commissioner pursuant to Title 8, California Code of Regulations Section 16461(e) or other regulation promulgated pursuant to Labor Code Section 1771.4(a)(2).
- 5.14.8 **Notice of DIR Compliance Monitoring and Enforcement.** Pursuant to Labor Code Section 1771.4, this Project is subject to compliance monitoring and enforcement by the California Department of Industrial Relations.
- 5.15 **Surety Bonds.** CONTRACTOR shall, upon entering into performance of this Agreement, furnish bonds in the amount of one hundred percent (100%) of the Contract price bid, to guarantee the faithful performance of the work, and the other in the amount of one hundred percent (100%) of the Contract price bid to guarantee payment of all claims for labor and materials furnished. This Contract shall not become effective until such bonds are supplied to and approved by the CITY.
- 5.16 **Insurance.**
- 5.16.1 CONTRACTOR is also aware of the provisions of Section 3700 of the Labor Code, which requires every employer to be insured against liability for Workers' Compensation or undertake self-insurance in accordance with the provisions of that Code, and will comply with such provisions before commencing the performance of the work of this Contract.
- 5.16.2 CONTRACTOR and all SUBCONTRACTORS shall carry workers' compensation insurance for the protection of its employees during the progress of the work. The insurer shall waive its rights of subrogation against the CITY, its Officers, Official Agents Employees, Engineers, Volunteers, and Consultants for this Contract, and all public agencies from whom permits will be obtained and their Directors, Officers, Agents and Employees, as determined by the City and shall issue an insurance certificate and waiver of subrogation to the policy evidencing same.
- 5.16.3 CONTRACTOR shall at all times carry, on all operations hereunder, bodily injury, including death, and property damage liability insurance, including automotive operations bodily injury and property damage coverage; and builders' all risk insurance. Follows Form excess liability insurance shall be provided for any underlying policy that does not meet the policy limits required by this contract. All insurance coverage shall be in amounts specified by the CITY in the Insurance Requirements and shall be evidenced by the issuance of a certificate and additional insured endorsement in forms prescribed by the CITY and shall be underwritten by insurance companies satisfactory to the CITY for all operations, subcontract work, contractual obligations, product or completed operations, all owned vehicles and non-owned vehicles. Claims made and modified occurrence policies shall not be accepted. Said insurance coverage obtained by the CONTRACTOR, excepting workers' compensation coverage, shall name the

SECTION 5 - AGREEMENT (Continued)

CITY, its Officers, Official, Agents, Employees, Engineers, Volunteers, and Consultants for this Contract, and all public agencies from whom permits will be obtained and their Directors, Officers, Agents and Employees, as determined by the CITY, as additional insured on said policies. Additional insured status shall be evidenced in the form of an Additional insured Endorsement (CG 20 10 1185). A sample is included in the appendix of the specifications for reference.

For any claims related to this Project, the Contractor's insurance coverage shall be primary insurance as respects the CITY, its Officers, Officials, Agents, Employees, Engineers, Volunteers, and Consultants for this Contract, and all public agencies from whom permits will be obtained and their Directors, Officers, Agents, and Employees, as determined by the CITY. Any insurance or self-insurance maintained by the CITY, its Officers, Officials, Agents, Employees, Engineers, Volunteers, and Consultants for this Contract, and all public agencies from whom permits will be obtained and their Directors, Officers, Agents, and Employees, as determined by the CITY shall be excess of the CONTRACTOR's insurance and not contribute with it.

- 5.16.4** Before CONTRACTOR performs any work at, or prepares or delivers materials to, the site of construction, CONTRACTOR shall furnish:

COMMENCEMENT OF WORK. CONTRACTOR shall not commence work under this Agreement until all certificates and endorsements have been received and approved by CITY. All insurance required by this Agreement shall contain a Statement of Obligation on the part of the carrier to notify CITY of any material change, cancellation, or termination at least thirty (30) days in advance. Contractor shall also provide a **waiver of subrogation for each policy.**

INSURANCE AMOUNTS. CONTRACTOR shall maintain all of the foregoing insurance coverage in force until the work under this Contract is fully completed. The requirement for carrying the foregoing insurance shall not derogate from the provisions for indemnification of CITY by CONTRACTOR under Section 5.17 of this Contract. Notwithstanding nor diminishing the obligations of CONTRACTOR with respect to the foregoing, CONTRACTOR shall subscribe for and maintain in full force and effect during the life of this Contract, the following insurance in amounts not less than the amounts specified and issued by a company admitted and licensed in California and having a Best's Guide Rating of A-Class VII or better **(Claims made and modified occurrence policies are not acceptable):**

SECTION 5 - AGREEMENT (Continued)

Workers' Compensation	As required by the State of California.
Employer's Liability	\$1,000,000 per accident for bodily injury or disease.
Commercial General Liability (including operations, products and completed operations, and not excluding XCU)	\$5,000,000 per occurrence for bodily injury, personal injury and property damage. Coverage shall include mobile equipment.
Automobile Liability, including non-owned and hired vehicles	\$2,000,000 combined single limit for bodily injury and property damage.
Course of Construction	Completed value of the project with no coinsurance penalty provisions.

Excess liability, follows form coverage, shall be provided for any underlying policy that does not meet the policy limits required and set forth herein. Insurance companies must be acceptable to CITY and have a Best's Guide Rating of A-, Class VII or better, as approved by CITY.

An Additional Insured Endorsement, **ongoing and products-completed operations**, and including mobile equipment, for the Commercial General Liability policy shall designate CITY, its Officers, Officials, Agents, Employees, Engineers, Volunteers, and Consultants for this Contract, and all public agencies from whom permits will be obtained and their Directors, Officers, Agents and Employees, as determined by the CITY as additional insureds for liability arising out of work or operations performed by or on behalf of the CONTRACTOR. CONTRACTOR shall provide to CITY proof of insurance and endorsement forms that conform to City's requirements, as approved by the CITY.

An Additional Insured Endorsement for Automobile Liability policy shall designate CITY, its Officers, Officials, Agents, Employees, Engineers, Volunteers, and Consultants for this Contract, and all public agencies from whom permits will be obtained and their Directors, Officers, Agents and Employees, as determined by the CITY as additional insureds for automobiles owned, leased, hired, or borrowed by the CONTRACTOR. CONTRACTOR shall provide to CITY proof of insurance and endorsement forms that conform to City's requirements, as approved by CITY.

A Loss Payee Endorsement for the Course of Construction policy shall designate CITY as loss payee. CONTRACTOR shall provide to CITY proof of insurance and endorsement forms that conform to City's requirements, as approved by the CITY.

In the event any of CONTRACTOR'S underlying policies do not meet policy limits within the insurance requirements, CONTRACTOR shall provide coverage under an excess liability policy. The policy must be a follows form excess/umbrella policy. CONTRACTOR shall provide the **schedule of underlying policies** for an excess/umbrella liability policy, state that the excess/umbrella policy **follows form** on the insurance certificate, and provide

SECTION 5 - AGREEMENT (Continued)

an **additional insured endorsement** for the excess/umbrella liability policy designating CITY, its Officers, Officials, Agents, Employees, Engineers, Volunteers, and Consultants for this Contract, and all public agencies from whom permits will be obtained and their Directors, Officers, Agents and Employees, as determined by the CITY as additional insureds.

A primary/non-contributory endorsement shall be provided to CITY for each policy. For any claims related to this Agreement, CONTRACTOR's insurance coverage shall be primary insurance as respects CITY, its officers, officials, agents, employees, and volunteers for this contract and all public agencies from whom permits will be obtained and their directors, officers, agents, and employees as determined by CITY. Any insurance or self-insurance maintained by CITY, its officers, officials, agents, employees, and volunteers for this contract and all public agencies from whom permits will be obtained and their directors, officers, agents, and employees, as determined by CITY shall be excess of the CONTRACTOR's insurance and shall not contribute with it. CONTRACTOR shall provide to CITY proof of insurance and endorsement forms that conform to CITY's requirements, as approved by the CITY.

CITY or its representatives shall at all times have the right to inspect and receive the original or a certified copy of all said policies of insurance, including certificates. CONTRACTOR shall pay the premiums on the insurance hereinabove required.

If CONTRACTOR maintains higher insurance limits than the minimums shown above, CONTRACTOR shall provide coverage for the higher insurance limits otherwise maintained by the CONTRACTOR

5.17 Risk and Indemnification. All work covered by this Contract done at the site of construction or in preparing or delivering materials to the site shall be at the risk of CONTRACTOR alone. CONTRACTOR agrees to save, indemnify and keep the CITY, its Officers, Agents, Employees, Engineers, and Consultants for this Contract, and all public agencies from whom permits will be obtained and their directors, Officers, Agents and Employees harmless against any and all liability, claims, judgments, costs and demands, including demands arising from injuries or death of persons (CONTRACTOR'S employees included) and damage to property, arising directly or indirectly out of the obligations herein undertaken or out of the operations conducted by CONTRACTOR, save and except claims or litigation arising through the negligence or willful misconduct of CITY and will make good to reimburse CITY for any expenditures, including reasonable attorneys' fees CITY may incur by reason of such matters, and if requested by CITY, will defend any such suits at the sole cost and expense of CONTRACTOR.

5.18 Termination.

5.18.1 This Contract may be terminated in whole or in part in writing by the CITY for its convenience, provided that the CONTRACTOR is given (1) not less than ten (10) calendar days written notice (delivered by certified mail, return receipt requested) of intent to terminate, and (2) an opportunity for consultation with the terminating party prior to termination.

SECTION 5 - AGREEMENT (Continued)

- 5.18.2 If termination for default or convenience is effected by the CITY, an equitable adjustment in the price provided for in this Contract shall be made, but (1) no amount shall be allowed for anticipated profit on unperformed services or other work, and (2) any payment due to the CONTRACTOR at the time of termination may be adjusted to cover any additional costs to the CITY because of the CONTRACTOR'S default.
- 5.18.3 Upon receipt of a termination action under paragraph (5.18.1) or (5.18.2) above, the CONTRACTOR shall (1) promptly discontinue all affected work (unless the notice directs otherwise), and (2) deliver or otherwise make available to the CITY all data, drawings, specifications, reports, estimates, summaries and such other information and materials as may have been accumulated by the CONTRACTOR in performing this Contract whether completed or in process.
- 5.18.4 Upon termination under paragraphs (5.18.1) and (5.18.2) above, the CITY may take over the work and may award another party an agreement to complete the work under this Contract.

- 5.19 Warranty.** The CONTRACTOR agrees to perform all work under this Contract in accordance with the CITY 's designs, drawings and specifications.

The CONTRACTOR guarantees for a period of one (1) year from the date of the notice of completion of the work that the completed work is free from all defects due to faulty materials, equipment or workmanship and that he shall promptly make whatever adjustments or corrections which may be necessary to cure any defects, including repairs or any damage to other parts of the system resulting from such defects. The CITY shall promptly give notice to the CONTRACTOR of observed defects. In the event that the CONTRACTOR fails to make adjustments, repairs, corrections or other work made necessary by such defects, the CITY may do so and charge the CONTRACTOR the cost incurred. The performance bond shall remain in full force and effect through the guarantee period.

The CONTRACTOR'S obligations under this clause are in addition to the CONTRACTOR'S other express or implied assurances of this Contract or state law and in no way diminish any other rights that the CITY may have against the CONTRACTOR for faulty materials, equipment or work.

- 5.20 Attorneys' Fees.** If any action at law or in equity is necessary to enforce or interpret the terms of this Contract, each shall bear its own attorneys' fees, costs and necessary disbursements. Notwithstanding the foregoing, if any action is brought against the CONTRACTOR or any SUBCONTRACTOR to enforce a Stop Notice or Notice to Withhold, which named the CITY as a party to said action, the CITY shall be entitled to reasonable attorneys' fees, costs and necessary disbursements arising out of the defense of such action by the CITY. The CITY shall be entitled to deduct its costs for any Stop Notice filed, whether court action is involved or not.

SECTION 5 - AGREEMENT (Continued)

5.21 Notices. Any notice required or permitted under this Contract may be given by ordinary mail at the address set forth below. Any party whose address changes shall notify the other party in writing.

To CITY:

City of Garden Grove
Public Works Department
Attention: Rebecca Li, P.E.
13802 Newhope Street
Garden Grove, CA 92843
(714) 741-5562, (714) 638-9906 Fax

TO CONTRACTOR:

Dennis Gansen, Ass Sec
135 S. State College Blvd
Suite #400
Brea, CA 92821

SIGNATURE ON NEXT PAGE

SECTION 5 - AGREEMENT (Continued)

IN WITNESS THEREOF, these parties have executed this Construction Agreement on the day and year shown below.

"CITY"
CITY OF GARDEN GROVE

Date: _____

By: _____

Allan L. Roeder
Interim City Manager

ATTEST:


City Clerk

Date: _____

"CONTRACTOR"

Sully – Miller Contracting Company


CONTRACTOR'S State License No. 747612
(Expiration Date: 03/31/2016)

By: 

Title: DENNIS GANSEN, ASSISTANT SECRETARY

Date: MAY 11, 2015

APPROVED AS TO FORM:

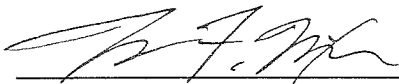
City of Garden Grove
City Attorney

Date: 5/19/15

If CONTRACTOR is a corporation, a Corporate Resolution and/or Corporate Seal is required.

CALIFORNIA ALL-PURPOSE ACKNOWLEDGMENT

CIVIL CODE § 1189

A notary public or other officer completing this certificate verifies only the identity of the individual who signed the document to which this certificate is attached, and not the truthfulness, accuracy, or validity of that document.

State of California)
County of Orange)


On May 12, 2015 before me, M. Sykes, Notary Public
Date Here Insert Name and Title of the Officer

personally appeared Dennis Gansen
Name(s) of Signer(s)

who proved to me on the basis of satisfactory evidence to be the person(s) whose name(s) is/~~are~~ subscribed to the within instrument and acknowledged to me that he/~~she/they~~ executed the same in his/~~her/their~~ authorized capacity(ies), and that by his/~~her/their~~ signature(s) on the instrument the person(s), or the entity upon behalf of which the person(s) acted, executed the instrument.

I certify under PENALTY OF PERJURY under the laws of the State of California that the foregoing paragraph is true and correct.

WITNESS my hand and official seal.

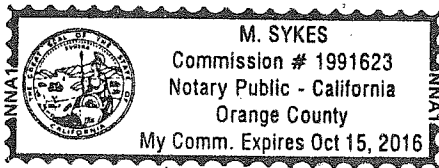

Signature M. Sykes
Signature of Notary Public
M. Sykes, Notary Public

Place Notary Seal Above

OPTIONAL

Though this section is optional, completing this information can deter alteration of the document or fraudulent reattachment of this form to an unintended document.

Description of Attached Document

Title or Type of Document: Construction Agreement Document Date: May 11, 2015
Number of Pages: 1 Signer(s) Other Than Named Above: None

Capacity(ies) Claimed by Signer(s)

Signer's Name: Dennis Gansen
 Corporate Officer — Title(s): Asst. Secretary
 Partner — Limited General
 Individual Attorney in Fact
 Trustee Guardian or Conservator
 Other: _____
Signer Is Representing: Sully-Miller Contracting Company

Signer's Name: _____
 Corporate Officer — Title(s): _____
 Partner — Limited General
 Individual Attorney in Fact
 Trustee Guardian or Conservator
 Other: _____
Signer Is Representing: _____

CERTIFICATE OF INCUMBENCY AND RESOLUTION

I, Anthony L. Martino, II, do hereby certify that I am the Secretary of Sully-Miller Contracting Company, a Delaware corporation, and that as such I have access to and custody of the corporate records and minute books of said corporation.

And I do hereby further certify that the following persons are duly elected officers of said corporation.

<u>TITLE</u>	<u>NAME</u>
Chairman of the Board	Gordon R. Crawley
President	David Martinez
Vice President, Chief Financial Officer and Treasurer	Timothy P. Orchard
Vice President of Operations	William Boyd
Vice President	Scott Bottomley
Secretary	Anthony L. Martino II
Assistant Secretary	Jae Won
Assistant Secretary	Raymond Sanchez
Assistant Secretary	Dennis Gansen


I further certify that the following is a true and correct copy of a resolution duly adopted by the Board of Directors of said Company at a meeting held on December 10, 2014, and that this resolution has not been in any way rescinded, annulled, or revoked but the same is still in full force and effect:

“BID TENDERS: GENERAL

RESOLVED, that any officer of the Corporation be and they hereby are authorized in the name and on behalf of the Corporation, under its corporate seal or otherwise (i) to prepare proposals and bids for the supplying of construction materials and the performance by itself or in joint venture, of work of whatsoever nature in connection with the construction or paving of highways, roads and airports and in connection with earthworks and civil engineering projects of all kinds, together with all work incidental thereto, (ii) to execute and submit any and all such proposals and bids to any governmental authority, instrumentality, or agency of the United States, its several states, territories and possessions, including without limitation, any municipality or other political or corporate subdivision thereof, and to any corporation, partnership, sole proprietorship, or other business entity, (iii) in connection with any such submission, to deliver bid deposits or bonds as may be required and (iv) to execute and deliver definitive agreements binding the Corporation to perform work in accordance with any proposals and bids authorized hereby.”

IN WITNESS WHEREOF, I have hereunto set my hand and affixed the corporate seal this 21st day of January 2015.

(SEAL)

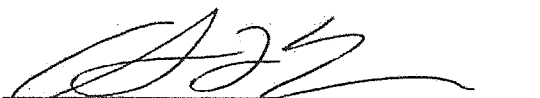

Anthony L. Martino, II
Secretary
Sully-Miller Contracting Company
135 S. State College Blvd., Ste. 400
Brea, CA 92821