

AWARD CONTRACT TO HILLCREST CONTRACTING,
INC. FOR THE CONSTRUCTION OF EUCLID STREET
NORTHBOUND RIGHT TURN LANE AT EASTBOUND
SR 22 FREEWAY ON-RAMP - PROJECT NO. 7140
June 23, 2009
Page 2

<i>Award Contract</i>	<i>June 23, 2009</i>
<i>Begin Construction</i>	<i>July 2009</i>
<i>End Construction</i>	<i>October 2009</i>

This improvement is included in the 2007-2008 Capital Improvement Budget and is funded by Measure "M" federal funds.

FINANCIAL IMPACT

There is no financial impact to the general fund for this project. The construction cost of \$279,139 is funded with Measure "M" monies, which are sufficient to construct this project.


COMMUNITY VISION

This project is consistent with the community vision for maintaining and enhancing, the city's infrastructure assets to maximize their value, longevity, and usefulness for the community.

RECOMMENDATION

It is recommended that the City Council:

- Award the contract to Hillcrest Contracting, Inc, the lowest responsible bidder, for the construction of Euclid Street northbound right turn lane at eastbound SR 22 freeway on-ramp in the amount of \$279,139;
- Authorize the City Manager and City Clerk to execute the agreement on behalf of the City.


KEITH G. JONES
Public Works Director


By: Digna de los Reyes
Assistant Engineer

Recommended for Approval


Matthew Ferial
City Manager

Attachment 1 - Bid Summary
Attachment 2 - Location Map

CITY OF GARDEN GROVE

PUBLIC WORKS DEPARTMENT
ENGINEERING DIVISION

BID SUMMARY SHEET



**PROJECT NAME: EUCLID STREET N/B
RIGHT TURN LANE AT E/B SR 22
FREEWAY ON-RAMP
PROJECT NO.: 7140**

**BID OPENING
DATE: May 13, 2009
TIME: 10:00 AM**

<u>Project Name</u>	<u>Project No.</u>	<u>Contract Amount</u>
EUCLID STREET N/B RIGHT TURN LANE AT E/B SR 22 FREEWAY ON- RAMP	7140	\$ 279,139.00

RECOMMENDATION TO AWARD CONTRACT

<u>Bidder's Name</u>	<u>Total Bid</u>
1. HILLCREST CONTRACTING, INC. 1467 Circle City Dr, Corona 92879-1668	\$279,139.00
2. YAKAR 113 E Arrow Hwy, San Dimas, CA 91773	\$291,588.00
3. R J NOBLE 15505 E Lincoln Ave, Orange, CA 92856	\$293,169.00
4. PULP, INC DBA EXCEL PAVING CO. 2230 Lemon Ave, Long Beach, CA 90806-5195	\$299,826.00
5. ALL AMERICAN ASPHALT 400 E Sixth St, Corona, CA 92878-2229	\$322,310.00
6. PETERSON/CHASE Gen Eng Construction, Inc 1792 Kaiser Ave, Irvine, CA 92614-5706	\$339,060.00

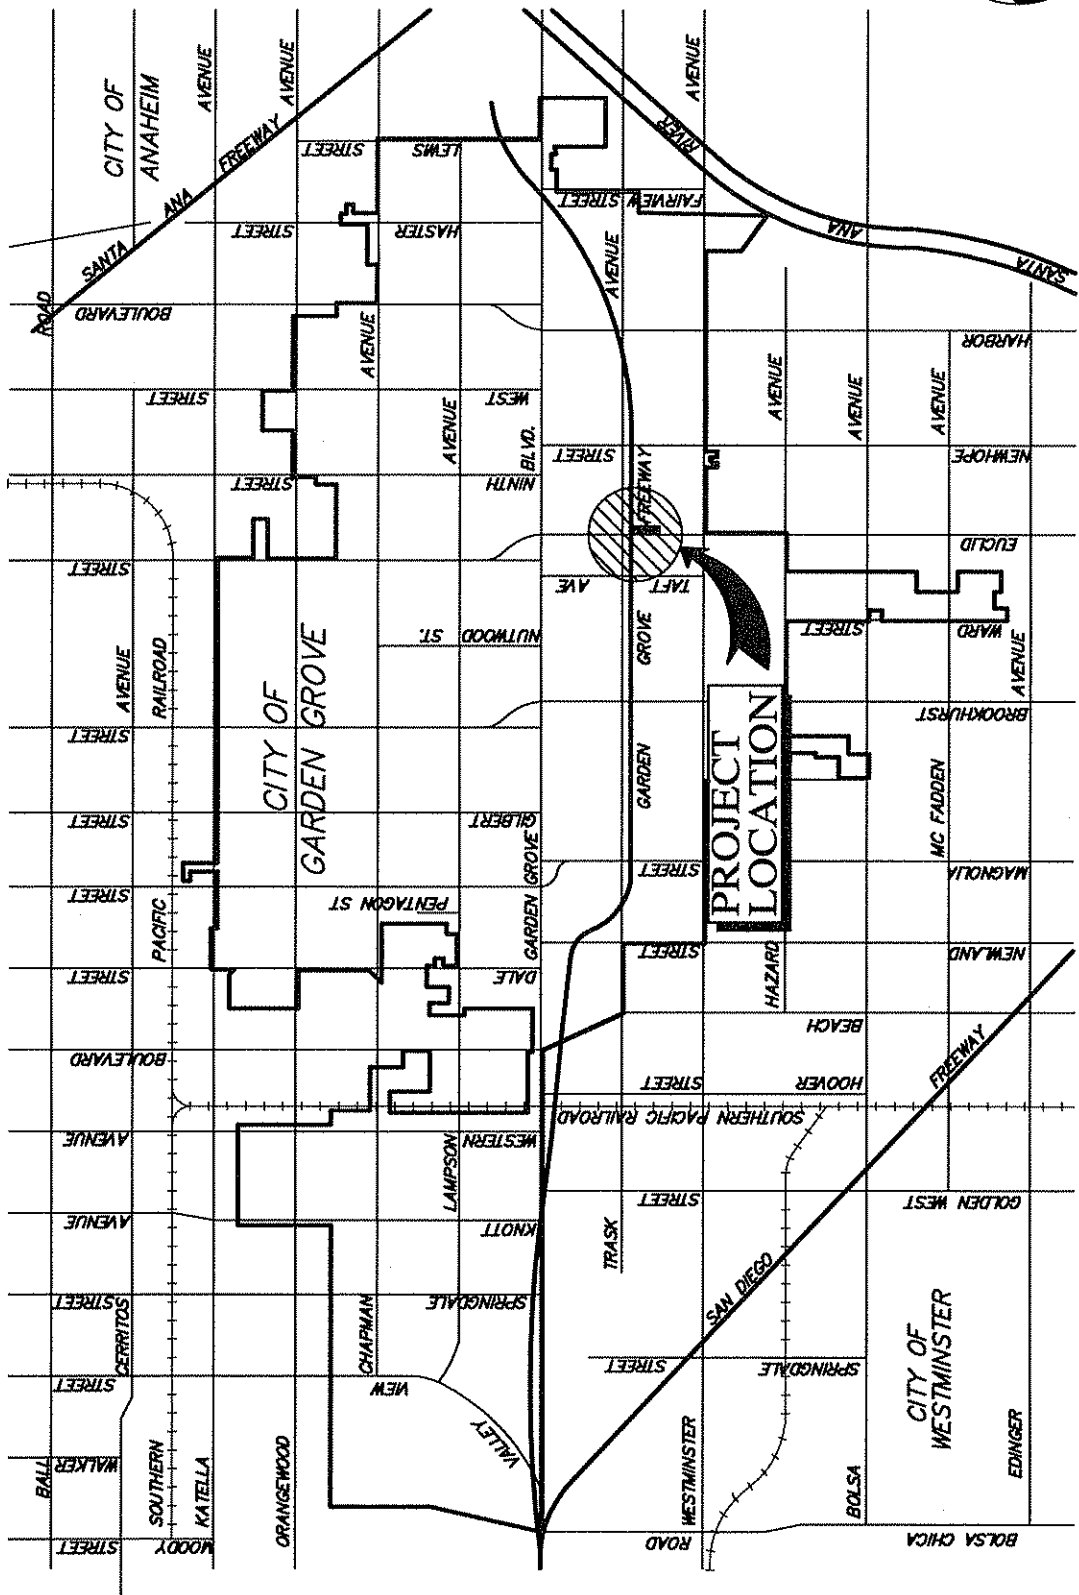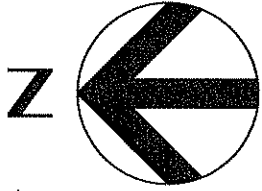

LOCATION MAP



City Of Garden Grove
Department Of Public Works

CHECKED BY: DDL R	R/W NO.:	PROJECT NO. : 7140	DWG NO. :
PREPARED BY : M.B.	SCALE: AS SHOWN	APPROVED BY : CITY ENGINEER	
DRAWN BY: M.B.	EUCALID ST/22 ON RAMP RIGHT TURN LANE IMPROVEMENTS		